


SECTION VIEW

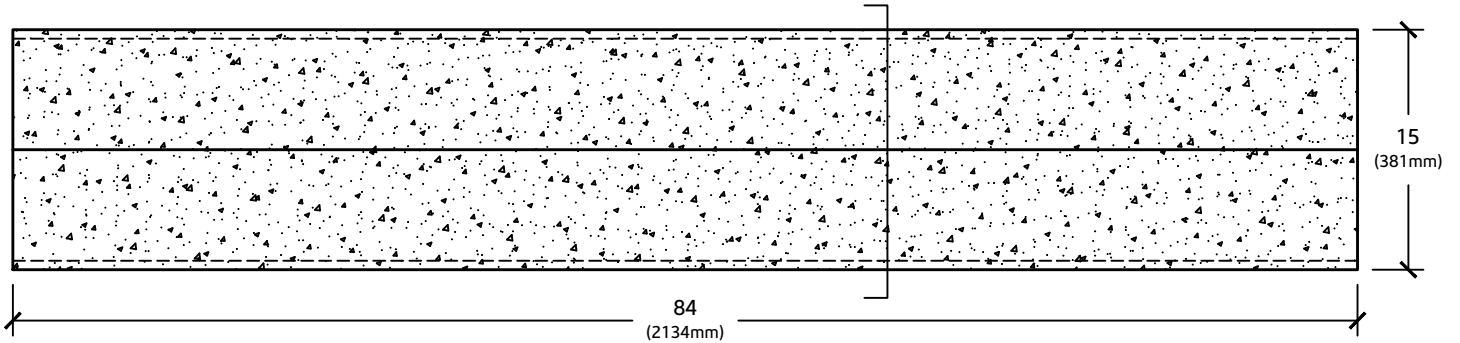

PLAN VIEW

NOTES:

1. CONTRACTOR TO REFER TO ARCHITECTURAL SPECIFICATIONS FOR COLOUR, FINISH AND VALUE ADDED FEATURE.
2. ALL UNITS COME REINFORCED WITH 10M REBAR. ENGINEERING AVAILABLE ON REQUEST.
3. CUSTOM LENGTH AVAILABLE UP TO MAXIMUM LENGTH NOTED.



PRECAST WALL COPING

WCC15

ED'S CONCRETE PRODUCTS  
1266 ERIE STREET  
STRATFORD, ONTARIO  
N4Z 0A1

1-877-265-6590  
www.edskoncrete.com  
info@edskoncrete.com

